

TABLE A

SPEED (MPH)	TAPER LENGTH (FT)		CONE SPACING ALONG TAPER (FT)
	OFFSET WIDTH		
	10'	12'	
25	105	125	25
30	150	180	30
35	205	245	35
40	270	320	40
45	450	540	45


NOTE:

1 DISTANCE BETWEEN SIGNS SHALL BE 100' FOR RESIDENTIAL STREETS (25 MPH), AND 200' FOR ARTERIAL ROADWAYS

LEGEND:

- FLASHING BEACON SHALL BE INSTALLED AT EACH SIGN FOR NIGHT-TIME USE.
- DISTANCES MAY VARY AS APPROVED BY THE ENGINEER.
- FLAGGERS REQUIRED TO CONTROL TRAFFIC WHENEVER THE CONTRACTOR MUST INTERRUPT TRAFFIC FLOW TO ACCESS THE WORK SITE WITH MATERIALS OR EQUIPMENT.
- SIGN SIZE PER MUTCD OR PER APPROVAL OF CITY ENGINEER

⊙ CONE OR CHANNELIZING DEVICE (SEE STD 713)

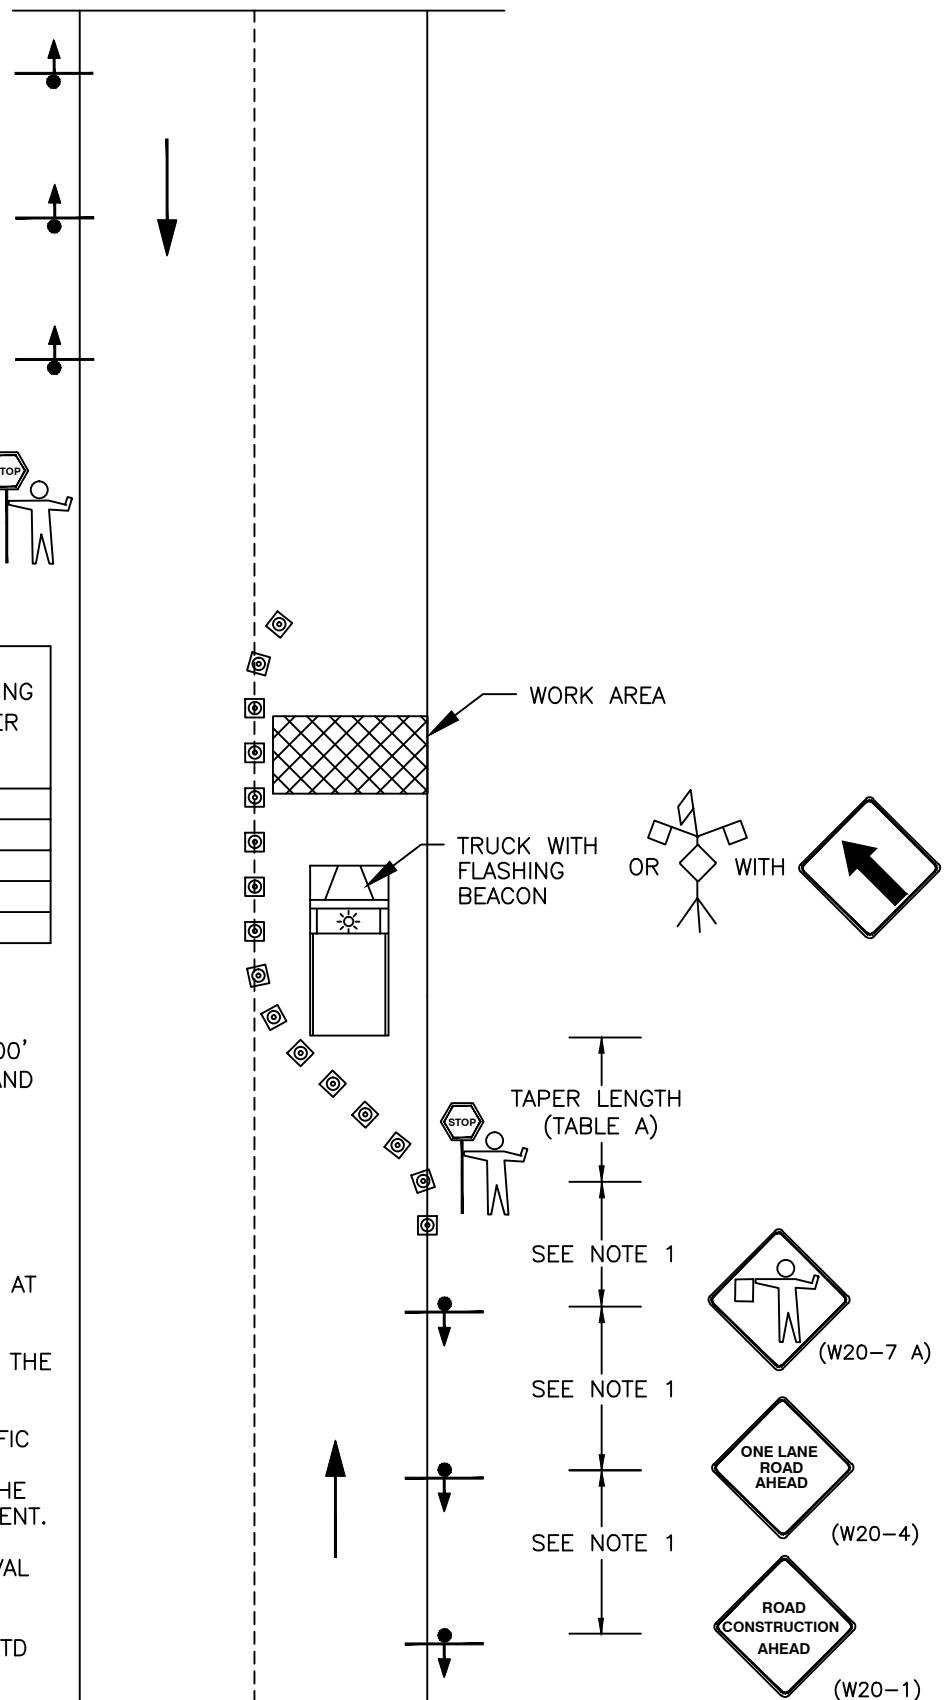

City of Bothell™

City of Bothell
PUBLIC WORKS DEPARTMENT

Approved By:


[Signature]
City Engineer

TRAFFIC CONTROL PLAN
2 LANE ROADWAY
WITH ONE LANE CLOSED

Standard
Detail

701

Revision Date
Nov, 2013

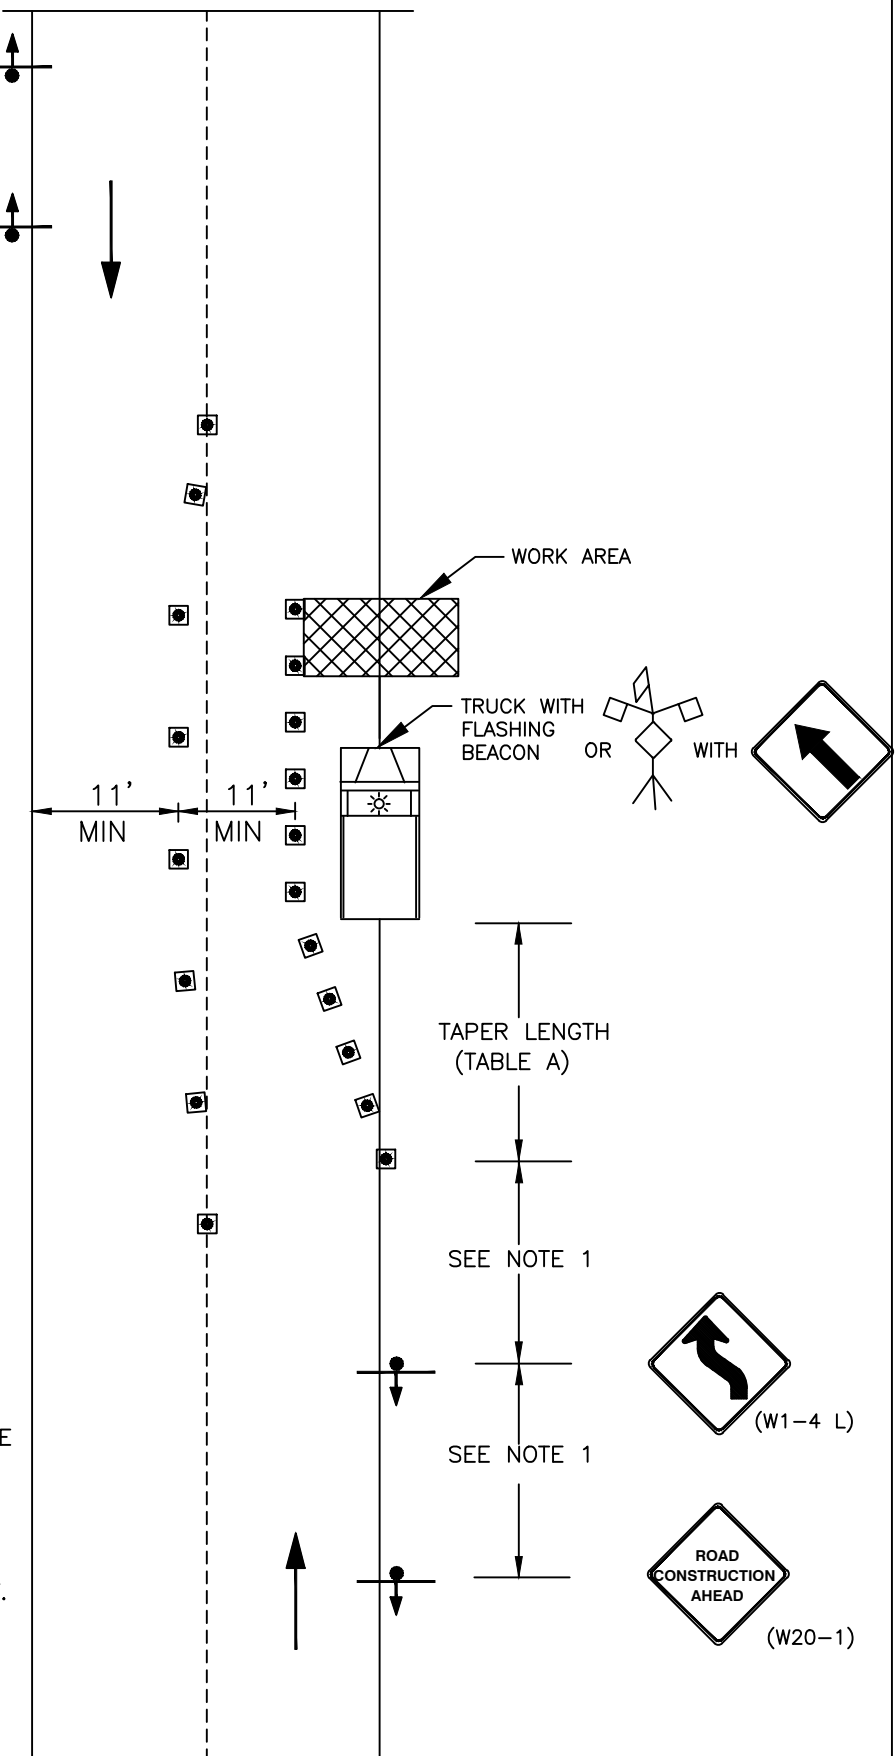

SPEED (MPH)	TAPER LENGTH (FT)		CONE SPACING ALONG TAPER (FT)
	OFFSET WIDTH		
	10'	12'	
25	105	125	25
30	150	180	30
35	205	245	35
40	270	320	40
45	450	540	45

¹ DISTANCE BETWEEN SIGNS SHALL BE 100' FOR RESIDENTIAL STREETS (25 MPH), AND 200' FOR ARTERIAL ROADWAYS

- FLASHING BEACON SHALL BE INSTALLED AT EACH SIGN FOR NIGHT-TIME USE.
- DISTANCES MAY VARY AS APPROVED BY THE ENGINEER.
- FLAGGERS REQUIRED TO CONTROL TRAFFIC WHENEVER THE CONTRACTOR MUST INTERRUPT TRAFFIC FLOW TO ACCESS THE WORK SITE WITH MATERIALS OR EQUIPMENT.
- SIGN SIZE PER MUTCD.
- ☒ CONE OR CHANNELIZING DEVICE (SEE STD 713)



City of Bothell
PUBLIC WORKS DEPARTMENT

Approved By:



City Engineer

TRAFFIC CONTROL PLAN

2 LANE ROADWAY

PARTIAL LANE CLOSURE

Standard
Detail

702


Revision Date
Nov, 2013

NOTE:

- FLASHING BEACON SHALL BE INSTALLED AT EACH SIGN FOR NIGHT-TIME USE.
- DISTANCES MAY VARY AS APPROVED BY THE ENGINEER.
- FLAGGERS REQUIRED TO CONTROL TRAFFIC WHENEVER THE CONTRACTOR MUST INTERRUPT TRAFFIC FLOW TO ACCESS THE WORK SITE WITH MATERIALS OR EQUIPMENT.
- SIGN SIZE PER MUTCD.

LEGEND:

- CONE OR CHANNELIZING DEVICE (SEE STD 713)

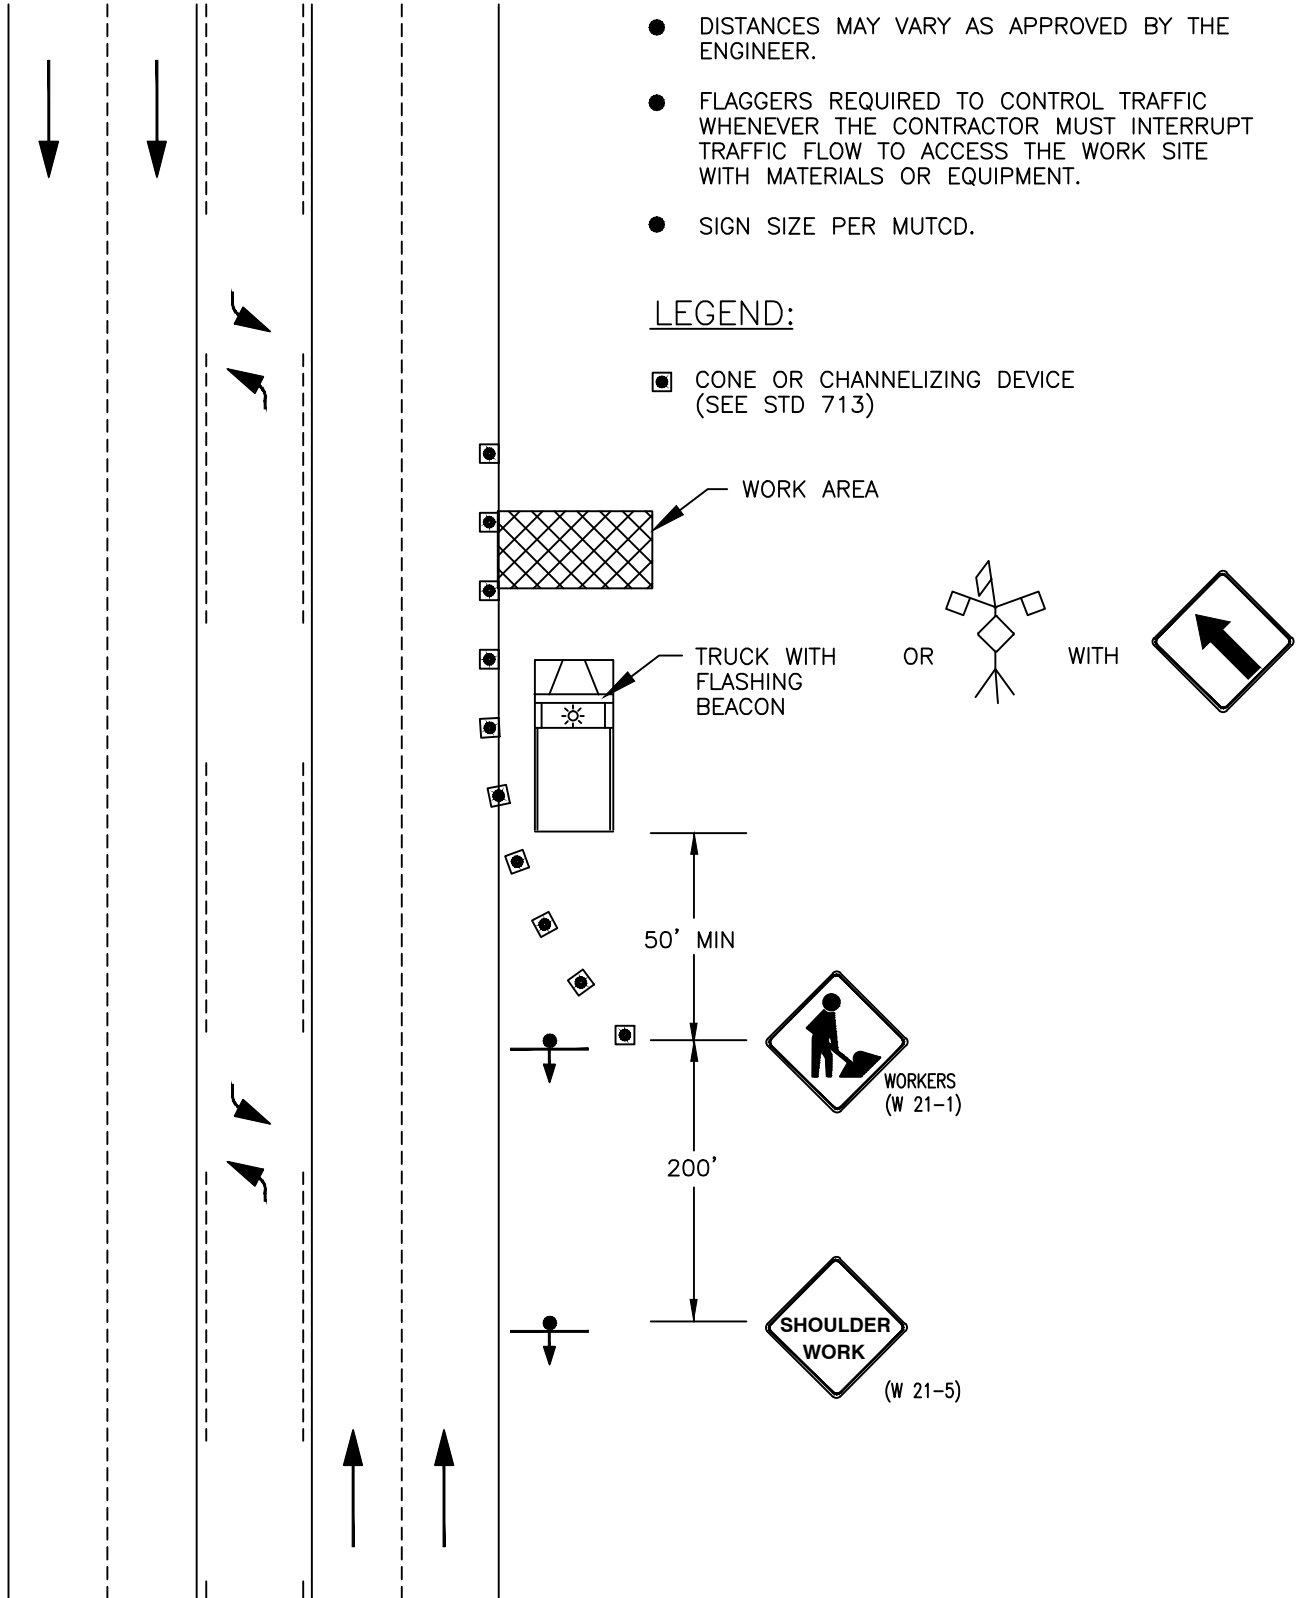

City of Bothell™

City of Bothell

PUBLIC WORKS DEPARTMENT

Approved By:

City Engineer

**TRAFFIC CONTROL
PLAN
SHOULDER WORK**

Standard
Detail

703

Revision Date
Nov, 2013

LEGEND:


- CONE OR CHANNELIZING DEVICE (SEE STD 713)

NOTE:

- FLASHING BEACON SHALL BE INSTALLED AT EACH SIGN FOR NIGHT-TIME USE.
- DISTANCES MAY VARY AS APPROVED BY THE ENGINEER.
- FLAGGERS REQUIRED TO CONTROL TRAFFIC WHENEVER THE CONTRACTOR MUST INTERRUPT TRAFFIC FLOW TO ACCESS THE WORK SITE WITH MATERIALS OR EQUIPMENT.

TABLE A

SPEED (MPH)	TAPER LENGTH (FT)		CONE SPACING ALONG TAPER (FT)
	OFFSET WIDTH		
	10'	12'	
25	105	125	25
30	150	180	30
35	205	245	35
40	270	320	40
45	450	540	45

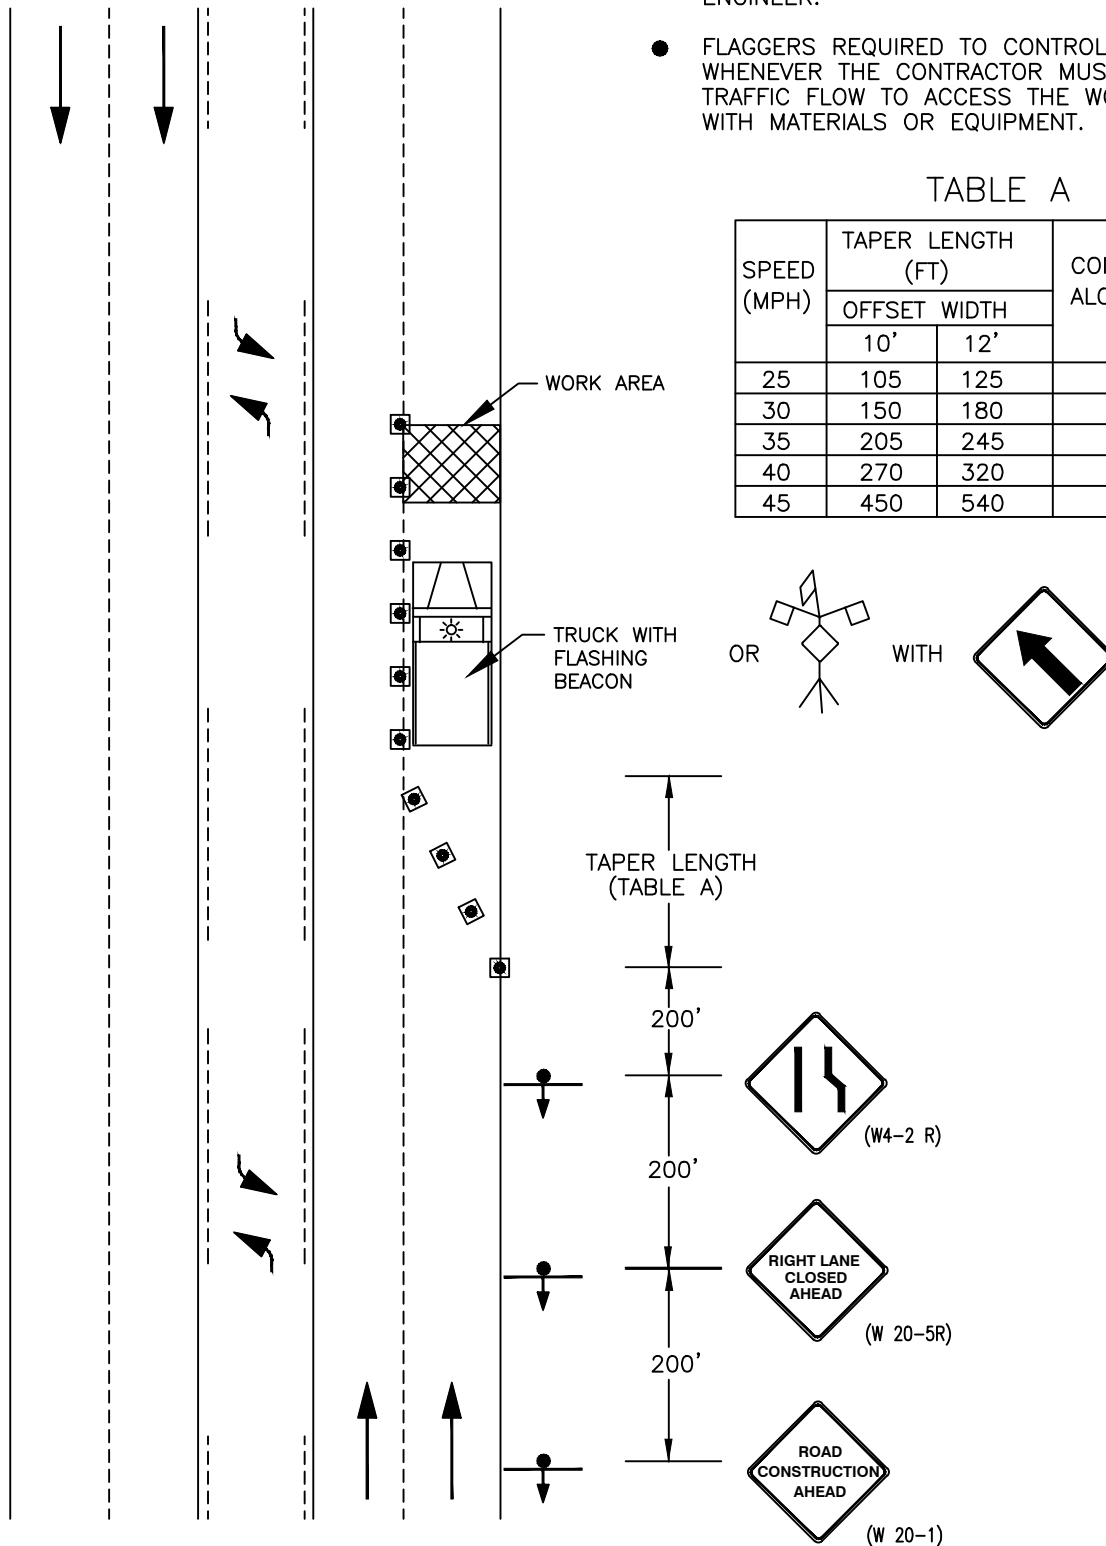

City of Bothell™

City of Bothell
PUBLIC WORKS DEPARTMENT

Approved By:

[Signature]
City Engineer

TRAFFIC CONTROL
PLAN - 5 LANE
RIGHT LANE CLOSED

Standard
Detail

704


Revision Date
Nov, 2013

LEGEND:

- CONE OR CHANNELIZING DEVICE (SEE STD 713)

NOTE:

- FLASHING BEACON SHALL BE INSTALLED AT EACH SIGN FOR NIGHT-TIME USE.
- DISTANCES MAY VARY AS APPROVED BY THE ENGINEER.
- FLAGGERS REQUIRED TO CONTROL TRAFFIC WHENEVER THE CONTRACTOR MUST INTERRUPT TRAFFIC FLOW TO ACCESS THE WORK SITE WITH MATERIALS OR EQUIPMENT.
- SIGN SIZE PER MUTCD.
- WHEN SIGNAL IS INSPECTED, A CITY OF BOTHELL POLICE OFFICER SHALL DIRECT/MANAGE TRAFFIC

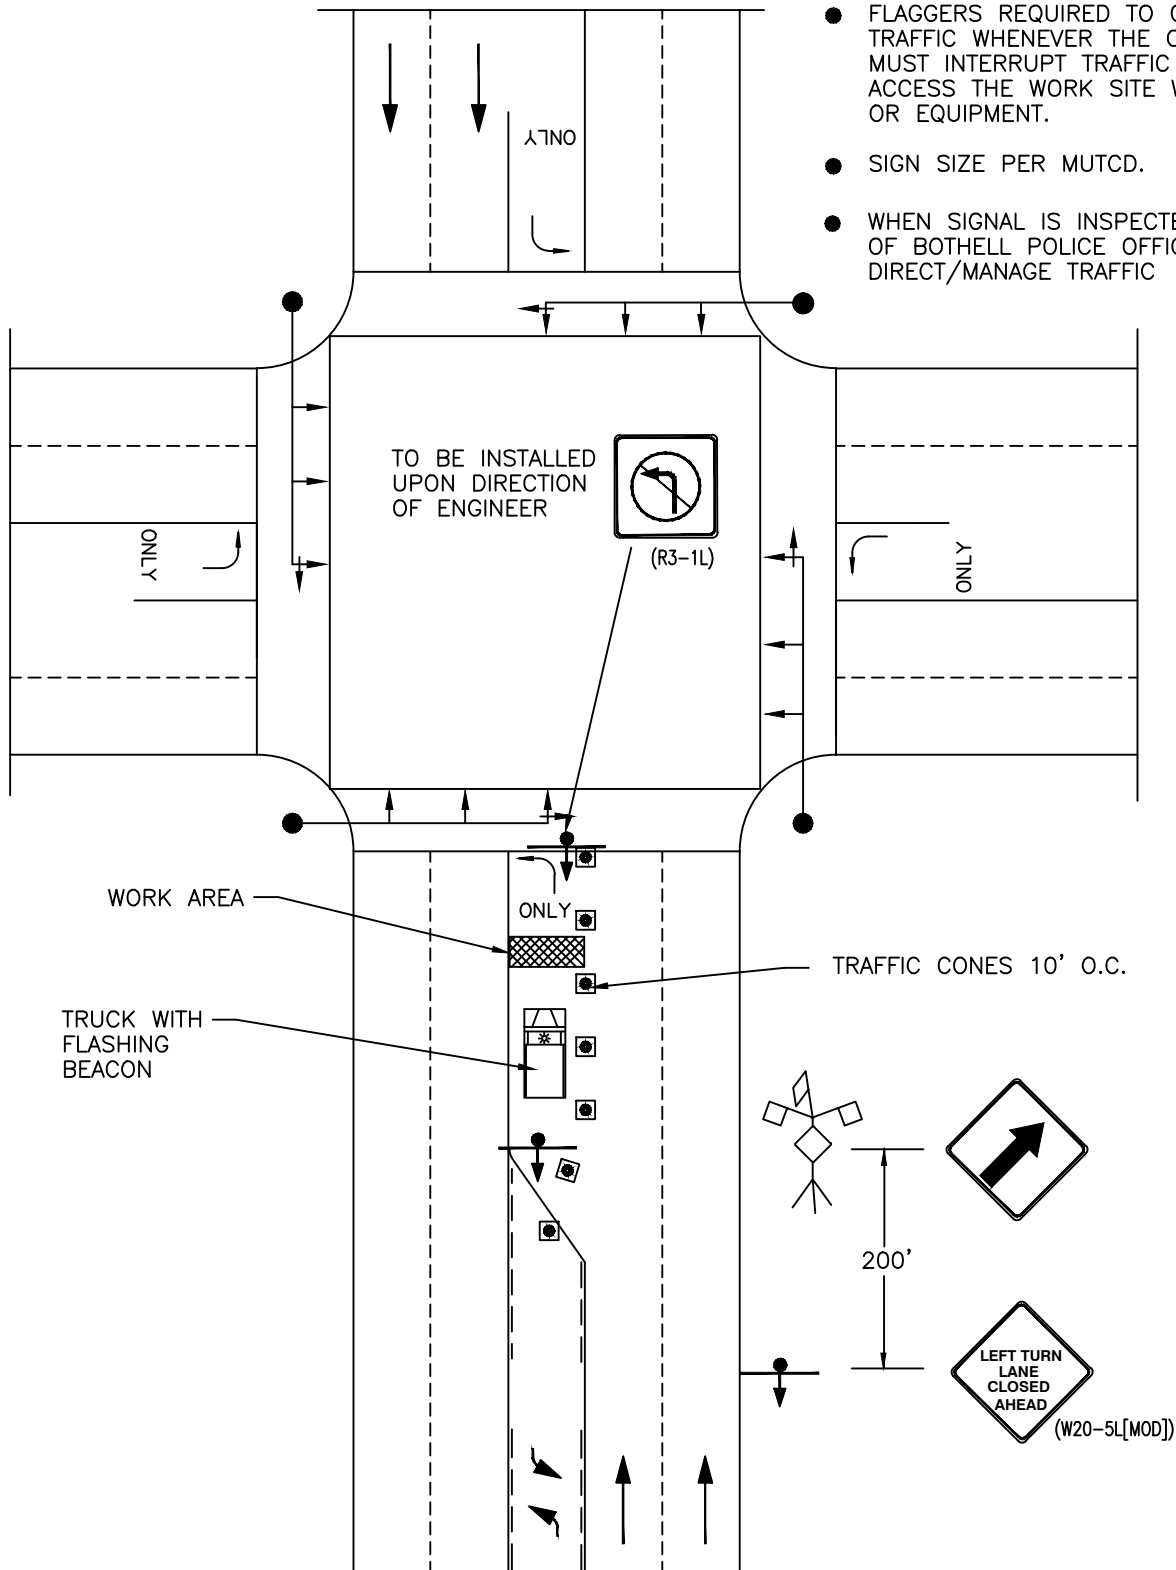

City of Bothell™

City of Bothell
PUBLIC WORKS DEPARTMENT

Approved By:

[Signature]
City Engineer

TRAFFIC CONTROL
PLAN - 5 LANE - LEFT
TURN LANE CLOSED

Standard
Detail

705


Revision Date
Nov, 2013

LEGEND:

● CONE OR CHANNELIZING DEVICE
(SEE STD 713)

TABLE A

SPEED (MPH)	TAPER LENGTH (FT)		CONE SPACING ALONG TAPER (FT)
	10'	12'	
25	105	125	25
30	150	180	30
35	205	245	35
40	270	320	40
45	450	540	45

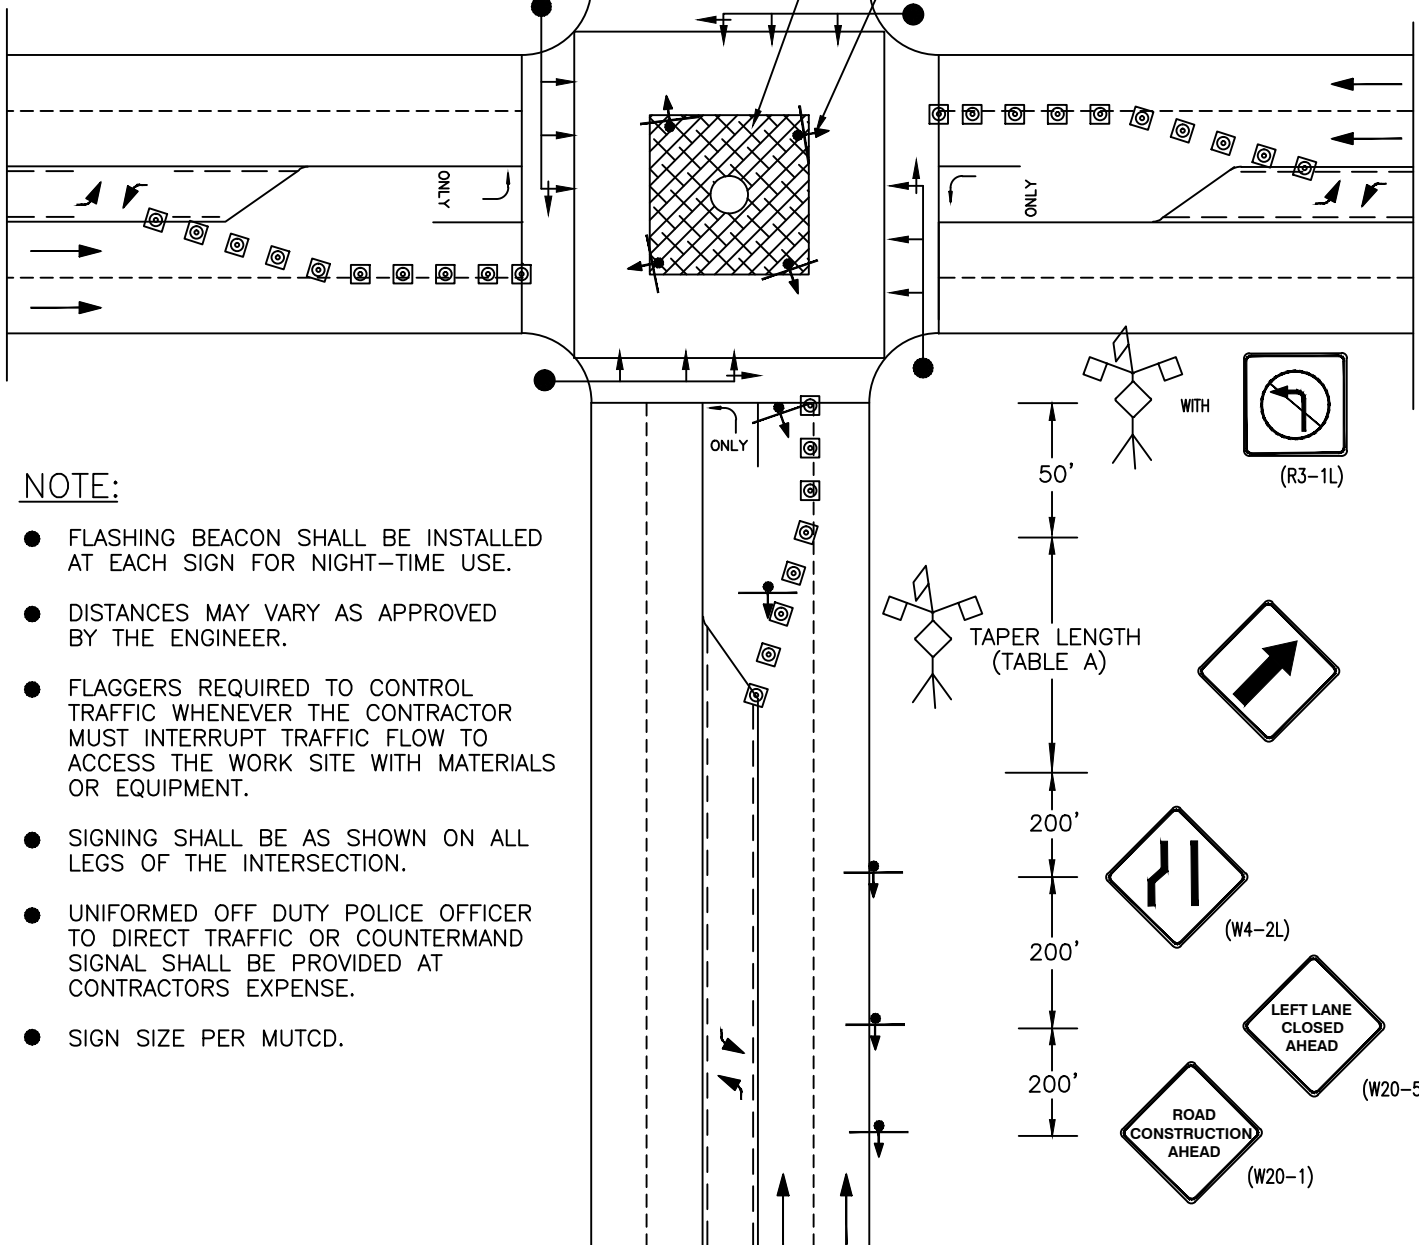

City of Bothell™

City of Bothell
PUBLIC WORKS DEPARTMENT

Approved By:

[Signature]
City Engineer

**TRAFFIC CONTROL
PLAN - CENTER OF
INTERSECTION WORK**

Standard
Detail


706

Revision Date
Nov, 2013

WORK AREA
AND TRUCK
W/FLASHING
BEACON
OR
BOOM TRUCK
W/FLASHING
YELLOW
BEACON

LEGEND:

■ CONE OR CHANNELIZING DEVICE
(SEE STD 713)

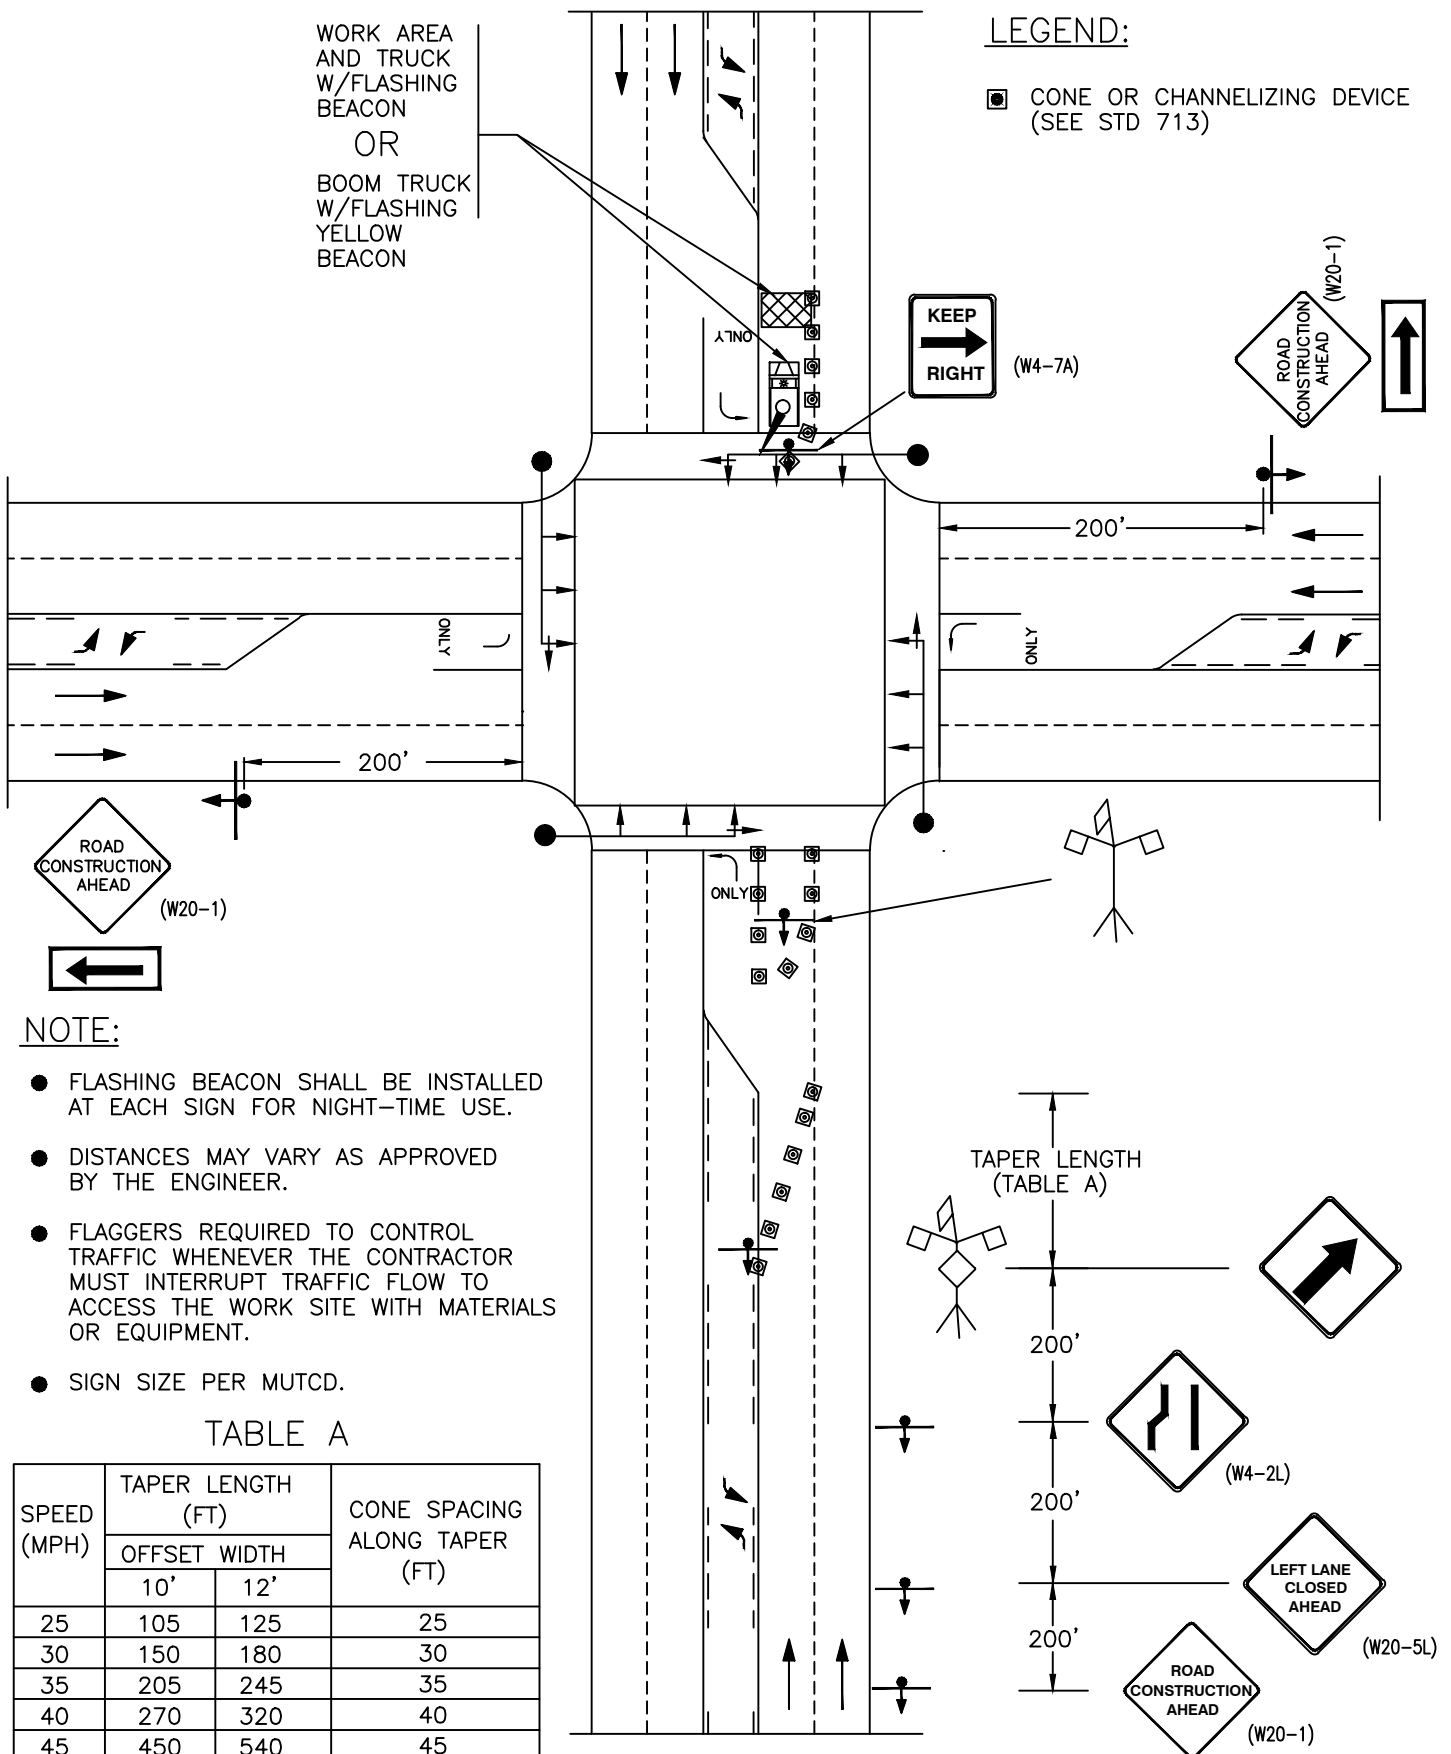

City of Bothell™

City of Bothell

PUBLIC WORKS DEPARTMENT

Approved By:

[Signature]
City Engineer

**TRAFFIC CONTROL
PLAN - 5 LANE
ROADWAY
LEFT LANE CLOSED**

Standard
Detail

707

Revision Date
Nov, 2013

- FLASHING BEACON SHALL BE INSTALLED AT EACH SIGN FOR NIGHT-TIME USE.
- DISTANCES MAY VARY AS APPROVED BY THE ENGINEER.
- FLAGGERS REQUIRED TO CONTROL TRAFFIC WHENEVER THE CONTRACTOR MUST INTERRUPT TRAFFIC FLOW TO ACCESS THE WORK SITE WITH MATERIALS OR EQUIPMENT.
- SIGN SIZE PER MUTCD.

☐ CONE OR CHANNELIZING DEVICE
(SEE STD 713)

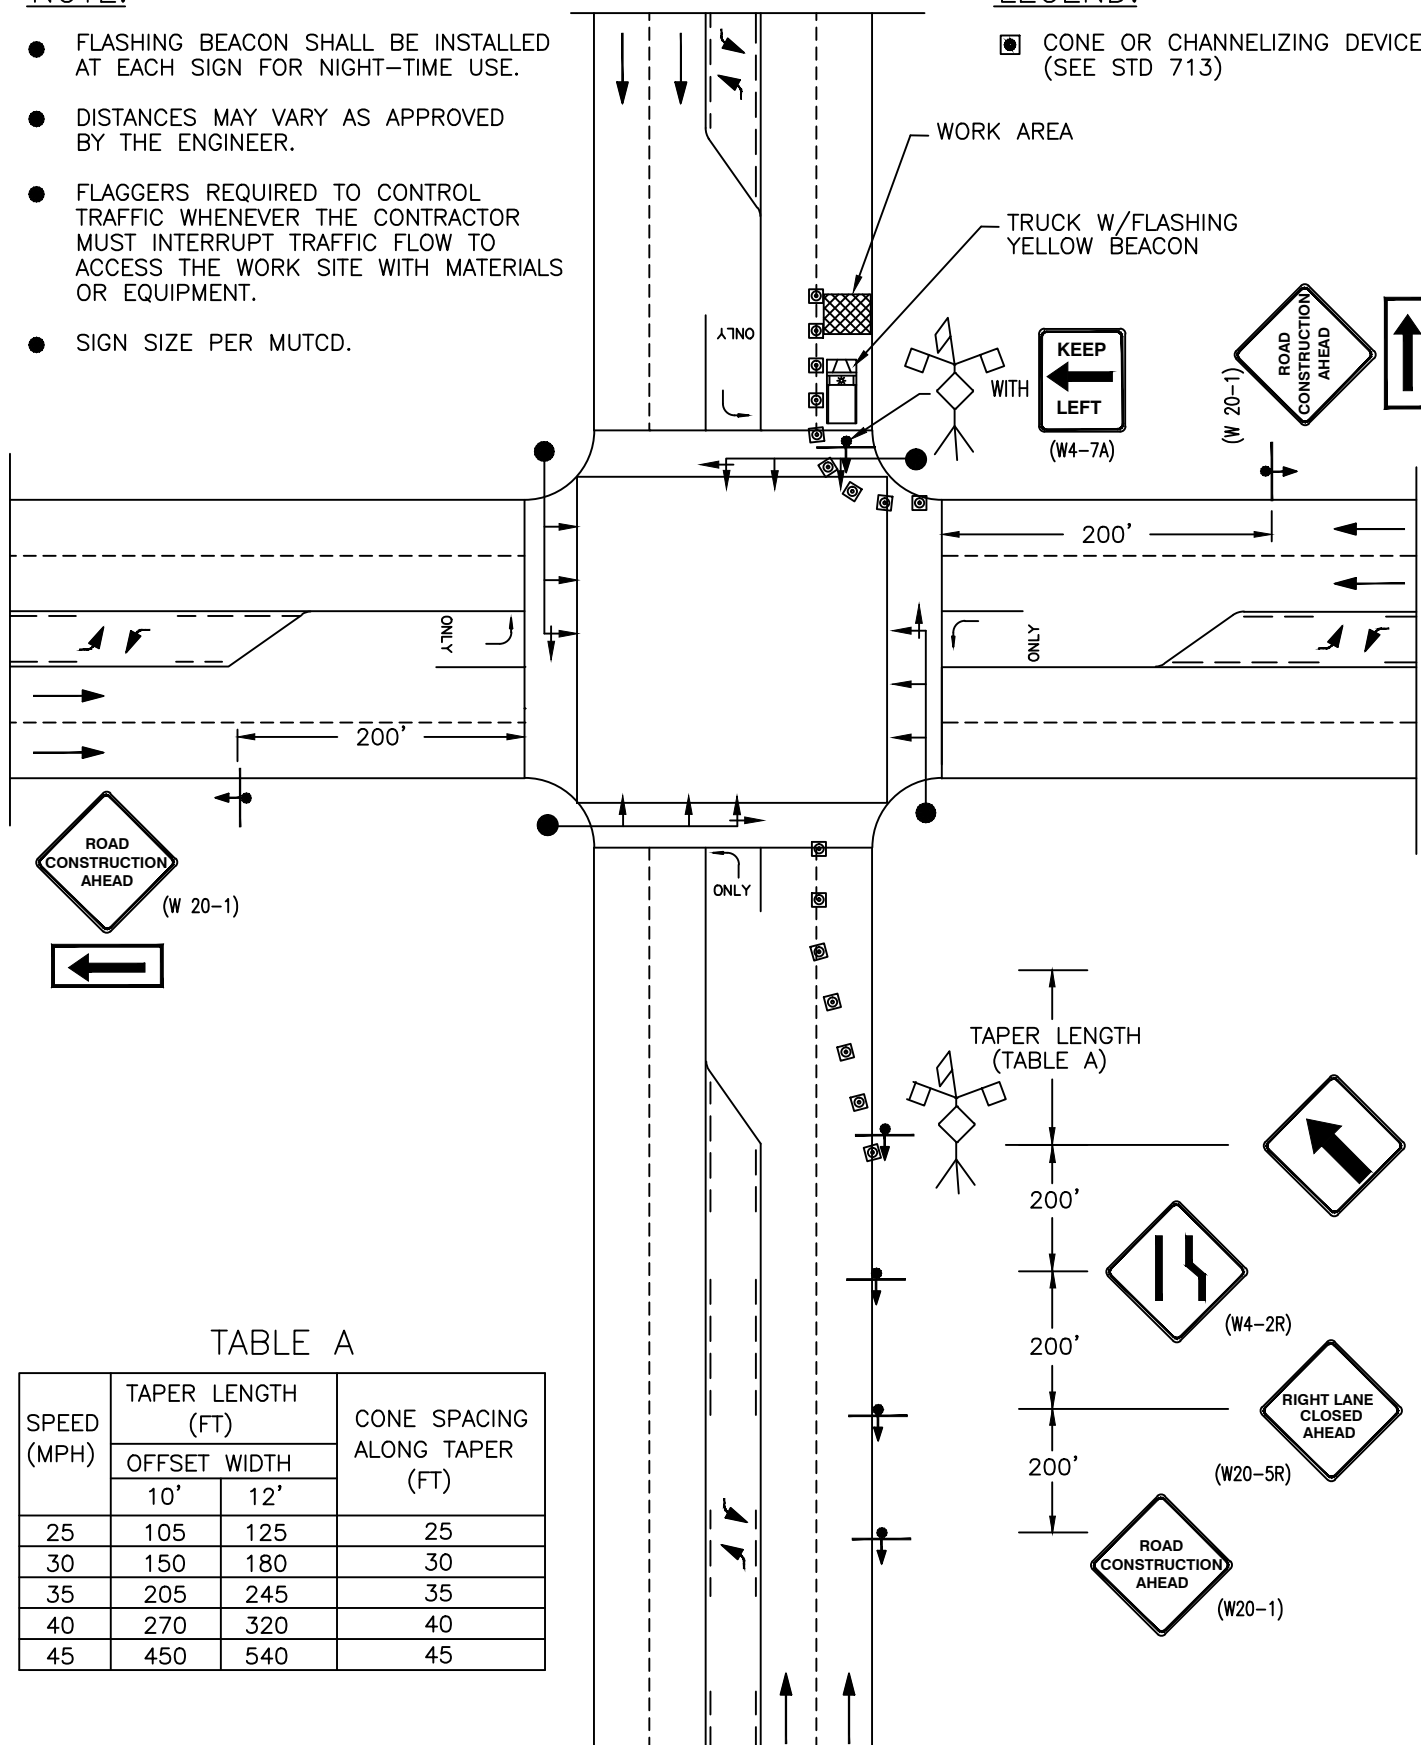


TABLE A

SPEED (MPH)	TAPER LENGTH (FT)		CONE SPACING ALONG TAPER (FT)
	OFFSET WIDTH		
	10'	12'	
25	105	125	25
30	150	180	30
35	205	245	35
40	270	320	40
45	450	540	45



City of Bothell

PUBLIC WORKS DEPARTMENT

Approved By:



City Engineer

TRAFFIC CONTROL
PLAN - 5 LANE
AT INTERSECTION
RIGHT LANE CLOSED

Standard
Detail

708

Revision Date
Nov, 2013



- ☒ CONE OR CHANNELIZING DEVICE
(SEE STD 713)



PUBLIC WORKS DEPARTMENT




City Engineer

Standard
Detail

709

Revision Date
Nov, 2013

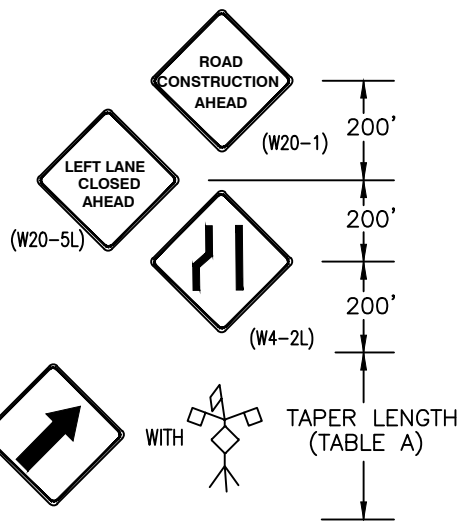

NOTE:


- FLASHING BEACON SHALL BE INSTALLED AT EACH SIGN FOR NIGHT-TIME USE.
- DISTANCES MAY VARY AS APPROVED BY THE ENGINEER.
- FLAGGERS REQUIRED TO CONTROL TRAFFIC WHENEVER THE CONTRACTOR MUST INTERRUPT TRAFFIC FLOW TO ACCESS THE WORK SITE WITH MATERIALS OR EQUIPMENT.
- SIGN SIZE PER MUTCD.

TABLE A

SPEED (MPH)	TAPER LENGTH (FT)		CONE SPACING ALONG TAPER (FT)
	OFFSET WIDTH		
	10'	12'	
25	105	125	25
30	150	180	30
35	205	245	35
40	270	320	40
45	450	540	45

LEGEND:

- CONE OR CHANNELIZING DEVICE (SEE STD 713)

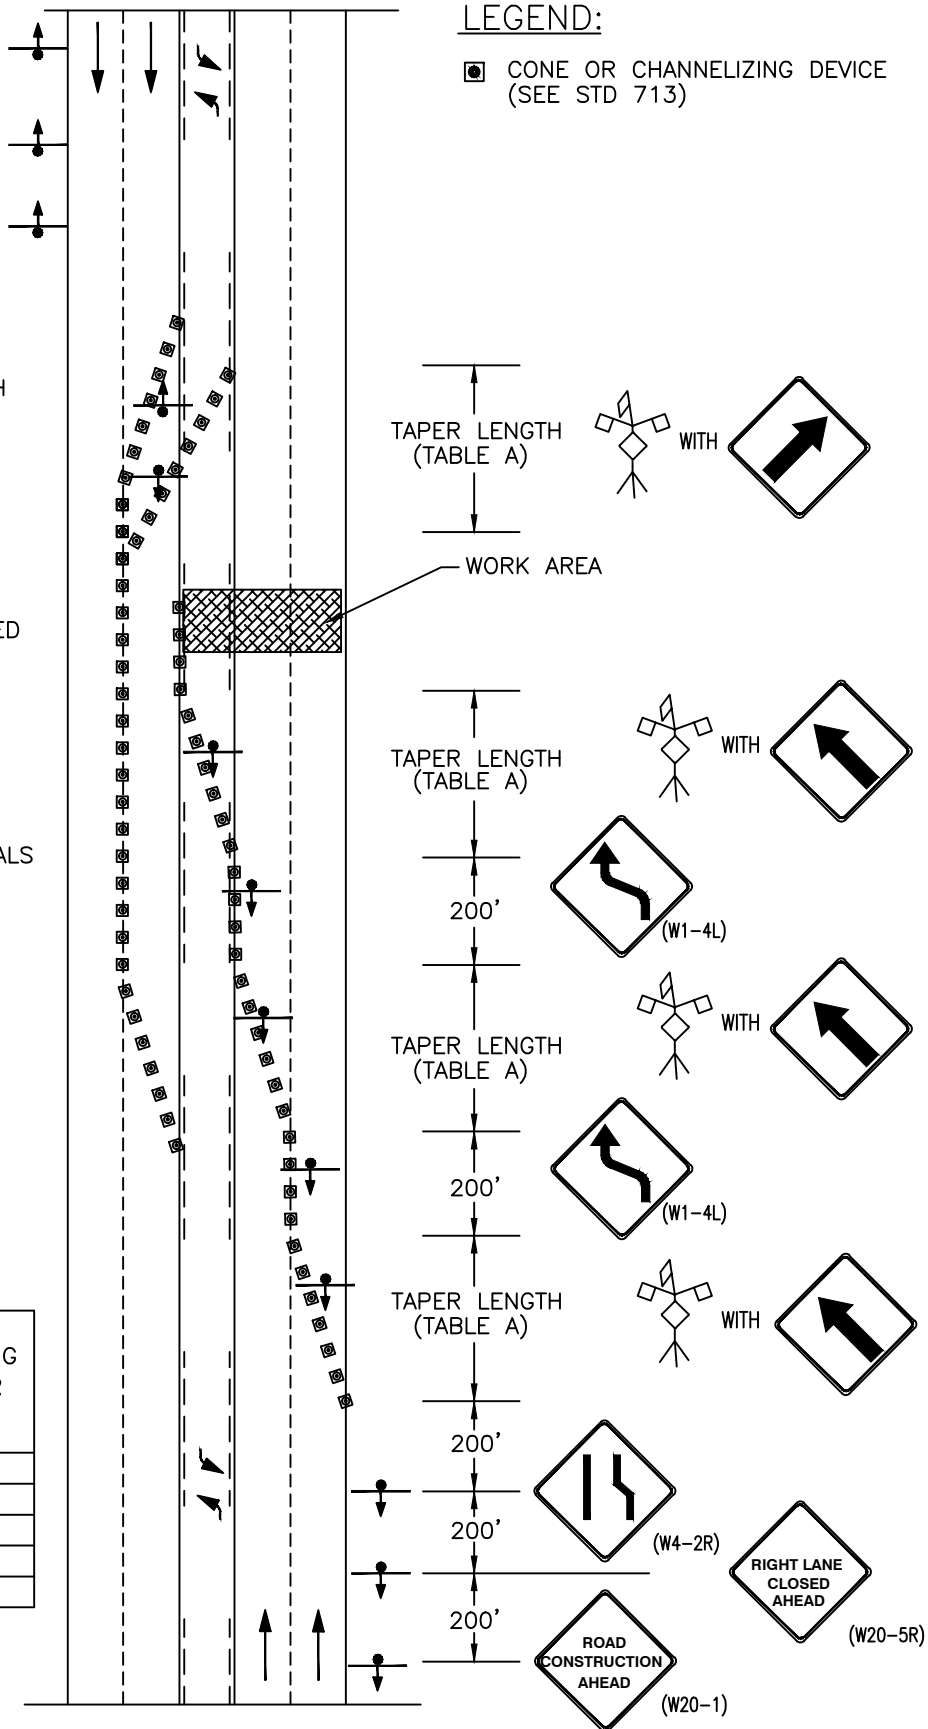

City of Bothell™

City of Bothell
PUBLIC WORKS DEPARTMENT

Approved By:

[Signature]
City Engineer

**TRAFFIC CONTROL
PLAN - 5 LANE -
MULTILANE CLOSURE**

Standard
Detail

710


Revision Date
Nov, 2013

NOTE:

- FLASHING BEACON SHALL BE INSTALLED AT EACH SIGN FOR NIGHT-TIME USE.
- DISTANCES MAY VARY AS APPROVED BY THE ENGINEER.
- FLAGGERS REQUIRED TO CONTROL TRAFFIC WHENEVER THE CONTRACTOR MUST INTERRUPT TRAFFIC FLOW TO ACCESS THE WORK SITE WITH MATERIALS OR EQUIPMENT.
- SIGN SIZE PER MUTCD.

LEGEND:

- CONE OR CHANNELIZING DEVICE (SEE STD 713)

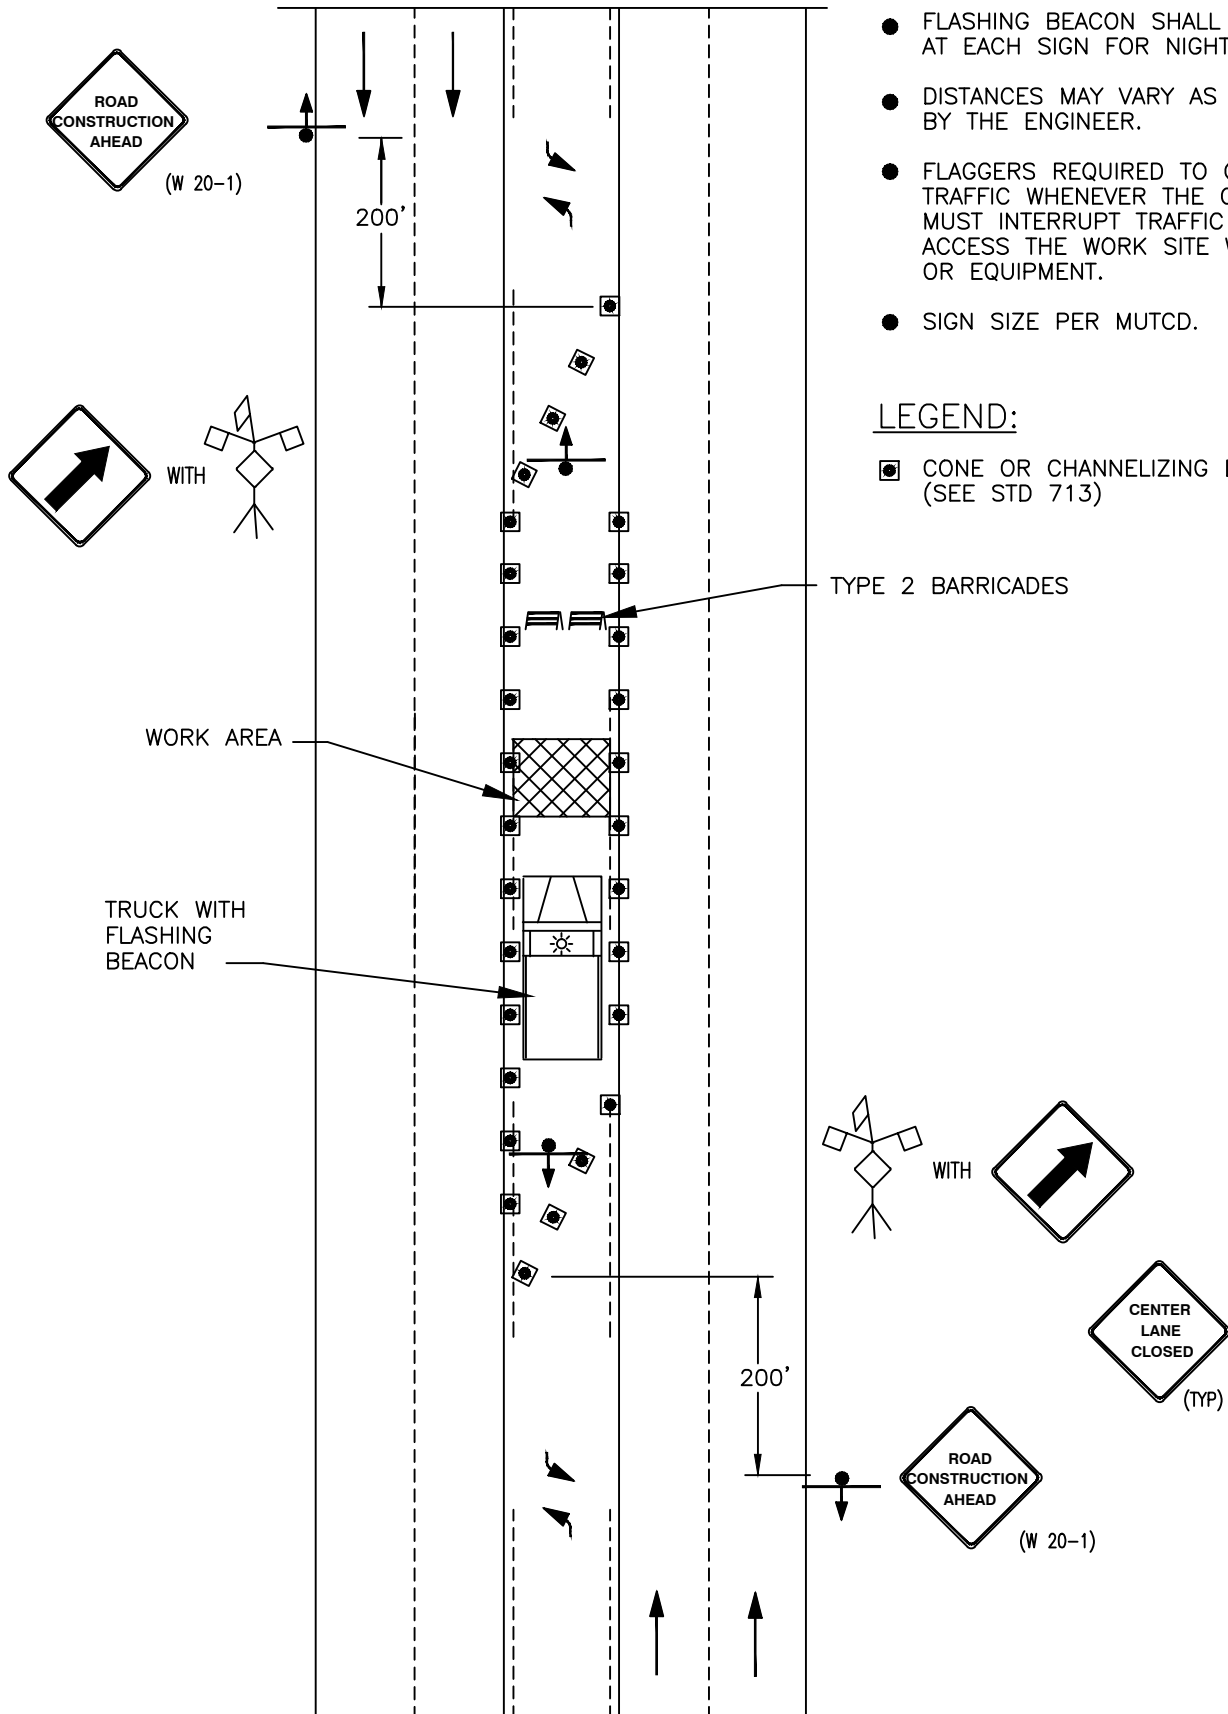

City of Bothell™

City of Bothell
PUBLIC WORKS DEPARTMENT

Approved By:

[Signature]
City Engineer

TRAFFIC CONTROL
PLAN - TWO WAY LEFT
TURN LANE CLOSURE

Standard
Detail

711

Revision Date
Nov, 2013

NOTE:


- FLASHING BEACON SHALL BE INSTALLED AT EACH SIGN FOR NIGHT-TIME USE.
- DISTANCES MAY VARY AS APPROVED BY THE ENGINEER.
- FLAGGERS REQUIRED TO CONTROL TRAFFIC WHENEVER THE CONTRACTOR MUST INTERRUPT TRAFFIC FLOW TO ACCESS THE WORK SITE WITH MATERIALS OR EQUIPMENT.
- SIGN SIZE PER MUTCD.

LEGEND:

- ◼ CONE OR CHANNELIZING DEVICE (SEE STD 713)

TABLE A

SPEED (MPH)	TAPER LENGTH (FT)		CONE SPACING ALONG TAPER (FT)
	OFFSET WIDTH		
	10'	12'	
25	105	125	25
30	150	180	30
35	205	245	35
40	270	320	40
45	450	540	45

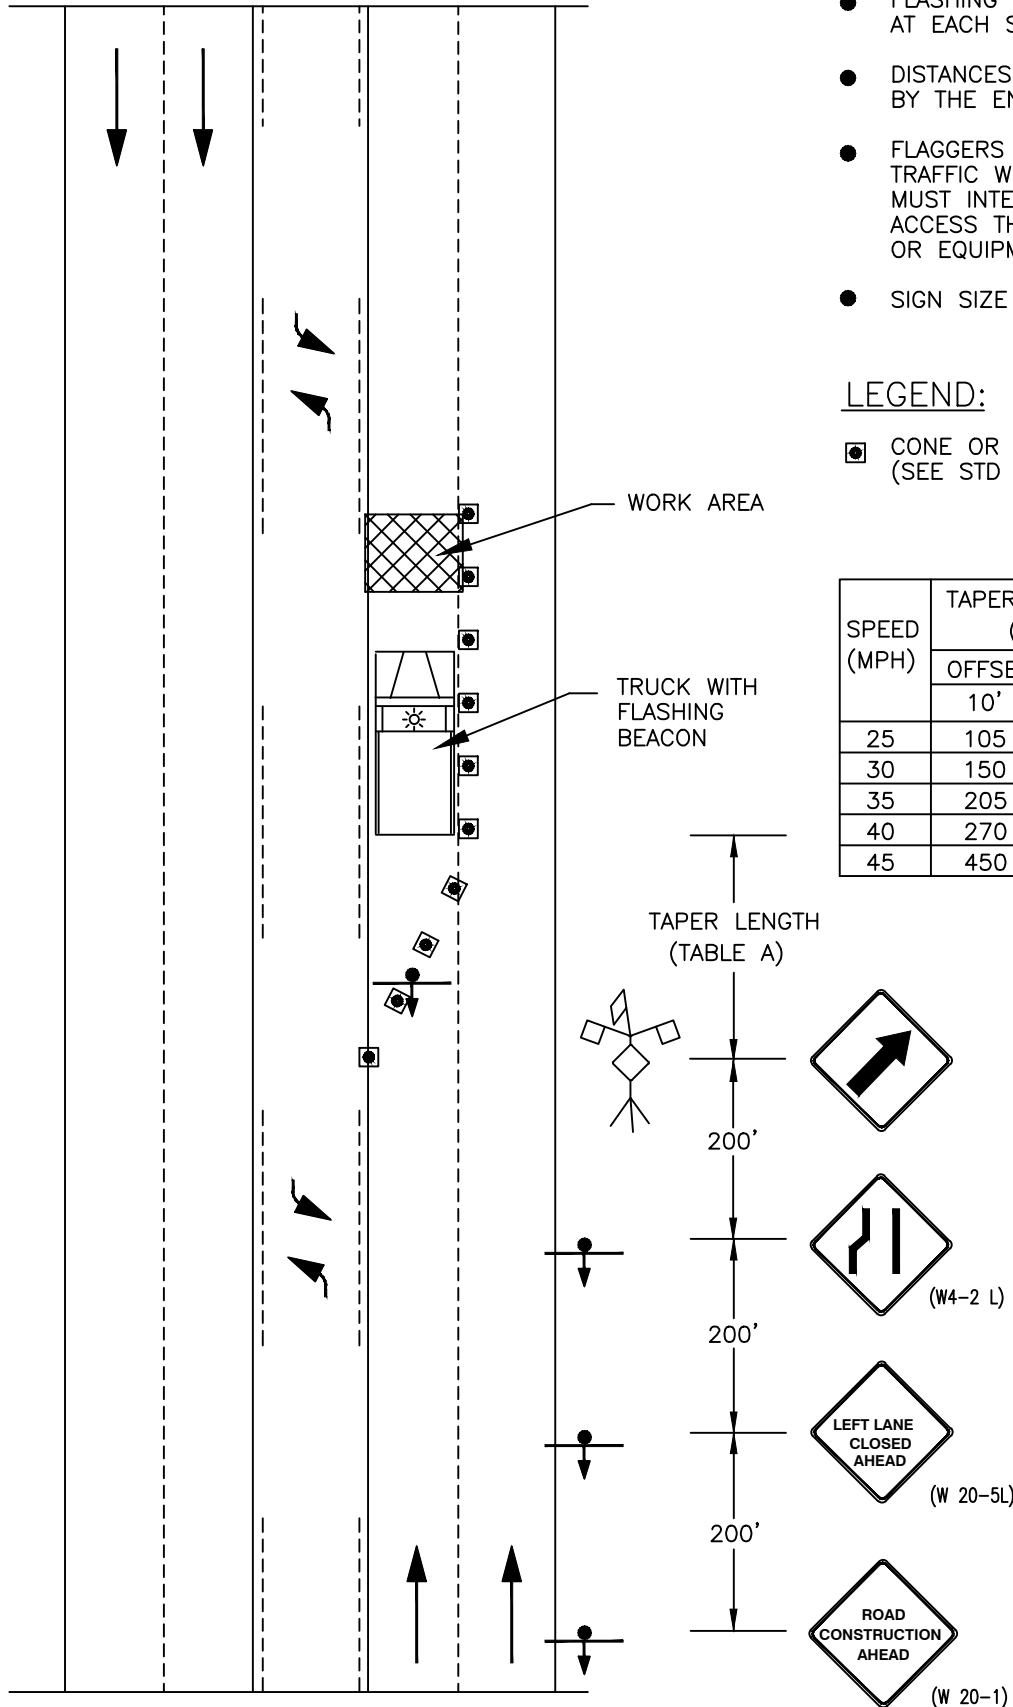

City of Bothell™

City of Bothell
PUBLIC WORKS DEPARTMENT

Approved By:


[Signature]
City Engineer

TRAFFIC CONTROL
PLAN - 5 LANE -
LEFT LANE CLOSURE






Standard
Detail

712

Revision Date
Nov, 2013

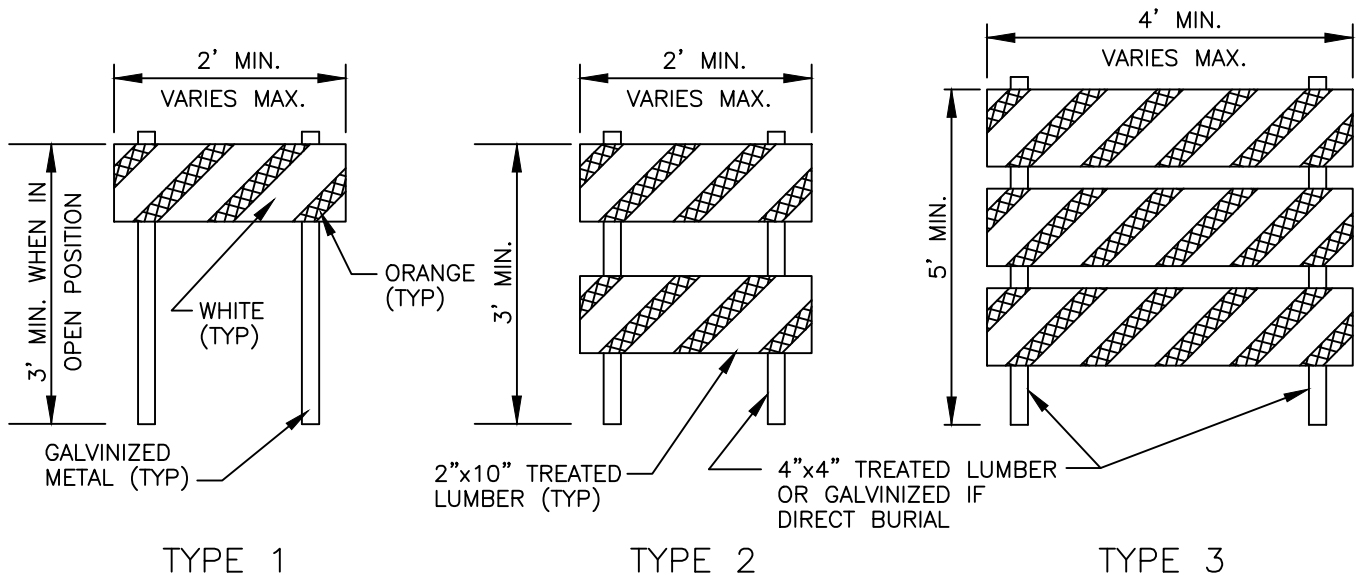

BARRICADE

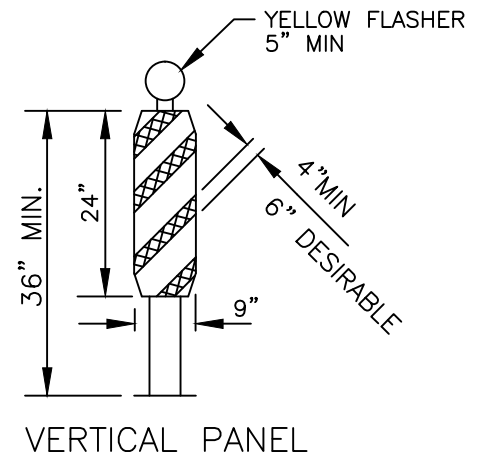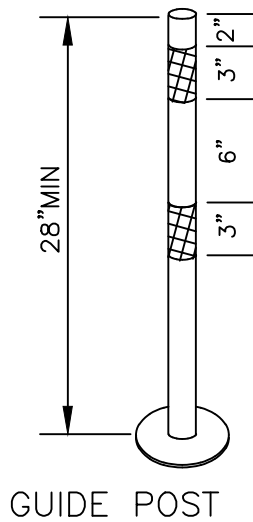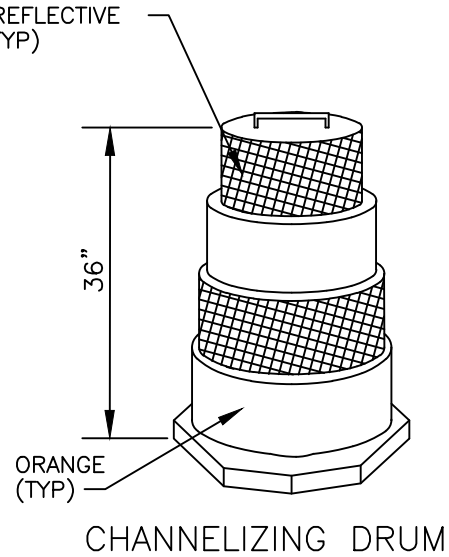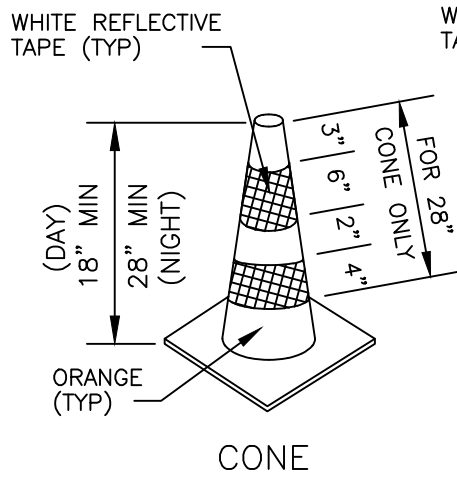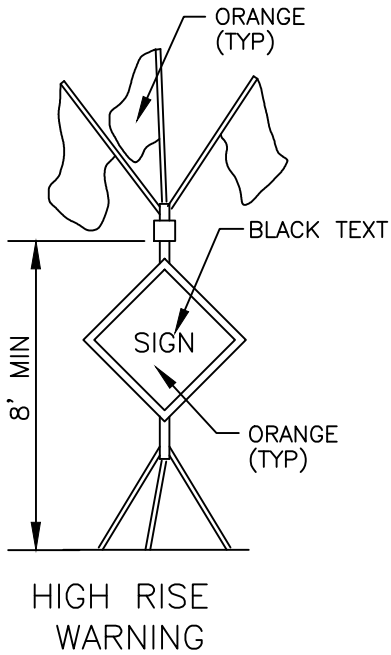

City of Bothell™

City of Bothell
PUBLIC WORKS DEPARTMENT

Approved By:

[Signature]
City Engineer

TRAFFIC CONTROL
DEVICES

Standard
Detail

713

Revision Date
Nov, 2013